


Key to tags

- 1.5> Eterpan 7.5mm
- 2.0> Building wrap
- 3.1> 60x2.8d ss clouts
- 4.8> Vermin barrier
- 5.0> VentClad battens
- 8.0> Timber framing

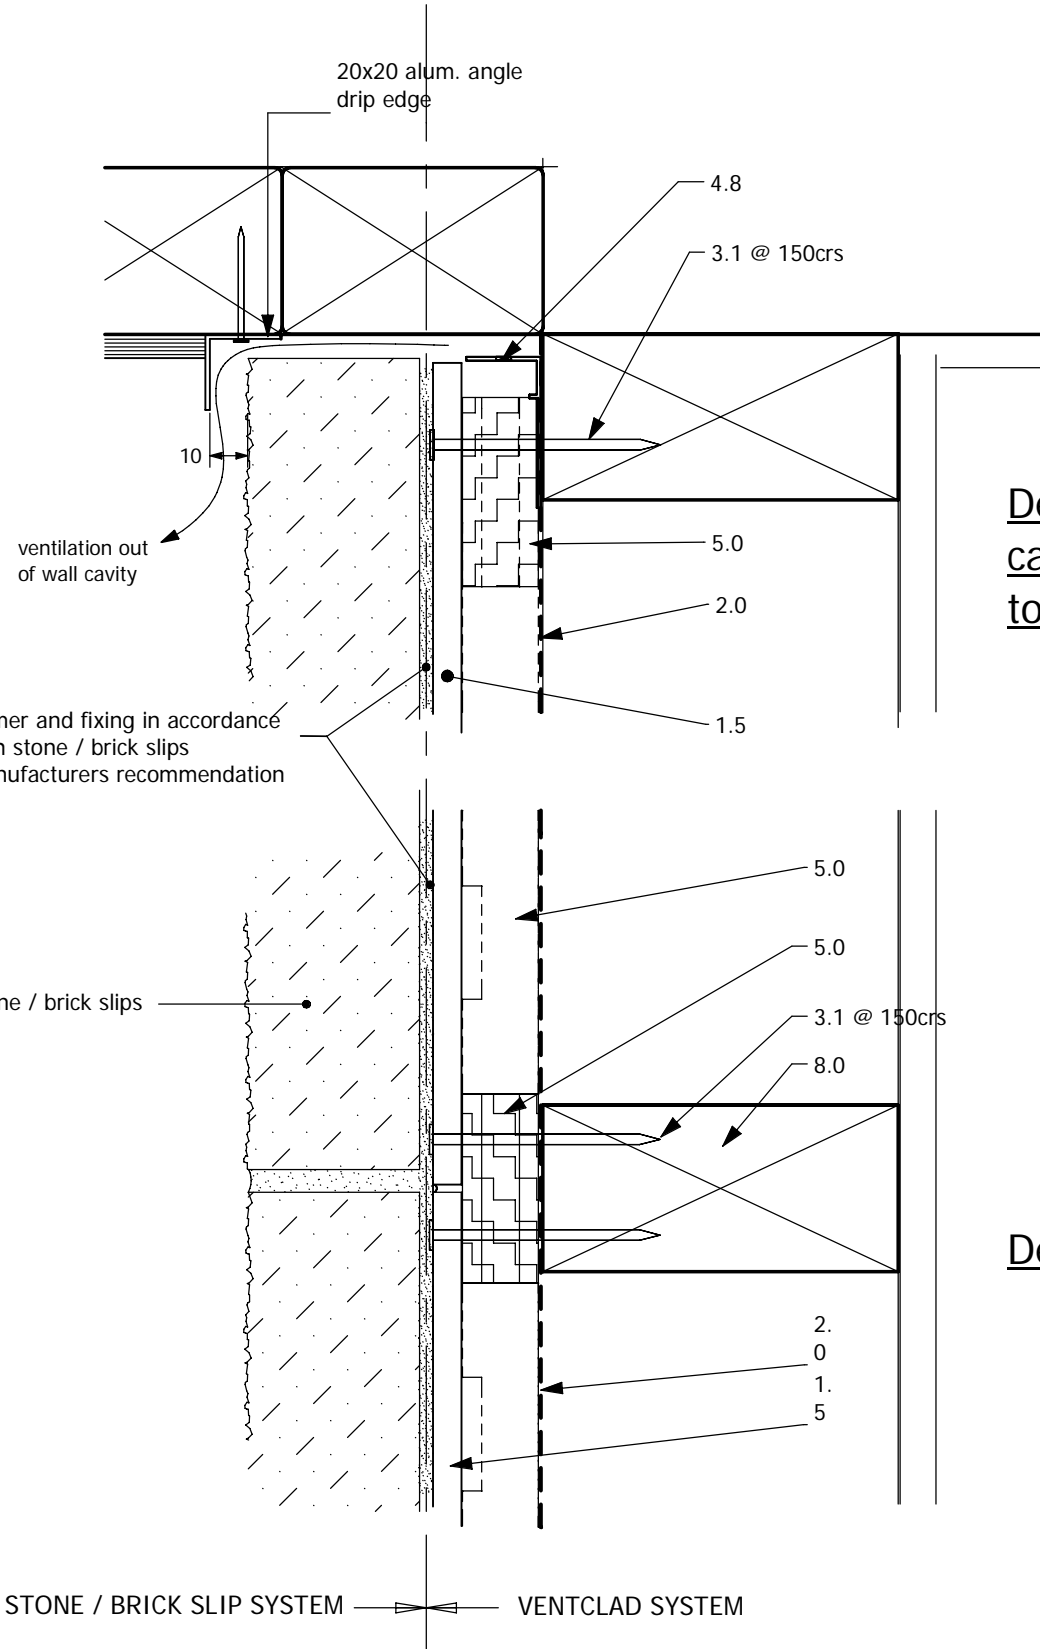

Detail at soffit cavity vented to outside

Detail at nog

Vertical section through exterior wall

**VentClad**

Ventilated Cladding System - Stone / Brick Slips - 50Kg Load

Scale: 1:2

Date: 1/06/05

DWG. No. VC.6.4.16



freephone 0800 2255 727

North Island: 31 Arrenway Drive, Albany. PO Box 302202 NH1330  
tel: 09 477 0960, fax: 09 477 0961

South Island: 42C Maces Rd, PO Box 38021 Christchurch 9  
tel: 03 384 4023, fax 03 384 4026