


STONE / BRICK SLIP SYSTEM      VENTCLAD SYSTEM

Key to tags

- 1.5> Eterpan 7.5mm
- 2.0> Building wrap
- 3.1> 60x2.8d ss clouts
- 4.1> Head flashing (pvc)
- 4.6> Head flashing (aluminium)
- 5.0> VentClad batten
- 7.1> Foam air seal
- 8.0> Timber framing
- 10.1> Proprietary window system

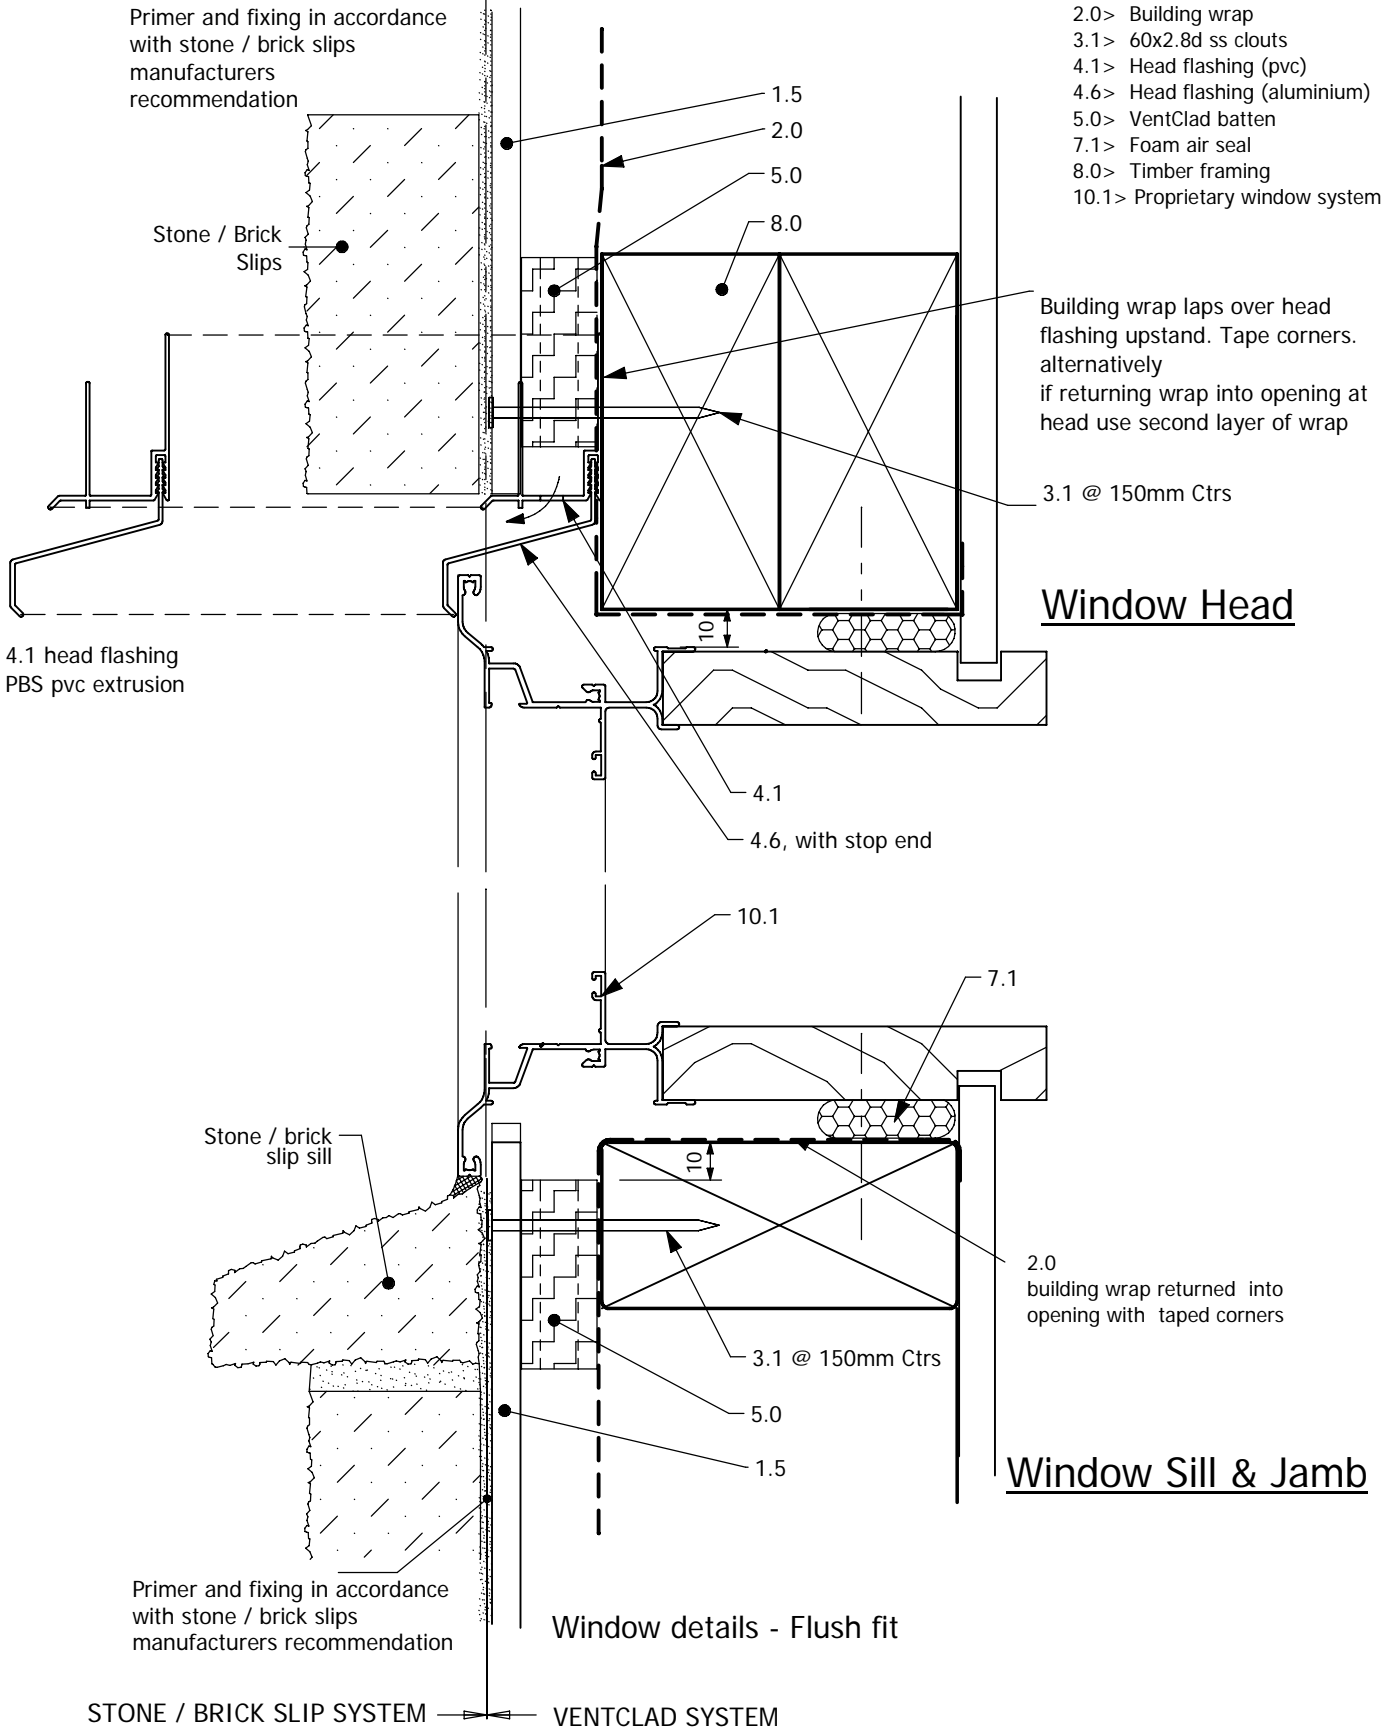

Window Head

Window Sill & Jamb

Window details - Flush fit

© THIS DRAWING IS THE PROPERTY OF PBS DISTRIBUTORS LTD AND MUST NOT BE COPIED WITH OUT PERMISSION

**VentClad**

Ventilated Cladding System - Stone / Brick Slips - 50Kg Load

Scale: 1:2

Date: 1/06/05



North Island: 31 Arrenway Drive, Albany. PO Box 302202 NH1330  
 tel: 09 477 0960, fax: 09 477 0961  
 South Island: 42C Maces Rd, PO Box 38021 Christchurch 9  
 tel: 03 384 4023, fax 03 384 4026

DWG. No. VC.6.2.08