


Key to tags

- 1.5> Eterpan 7.5mm
- 2.0> Building wrap
- 3.1> 60x2.8d SS clout
- 4.8> Vermin barrier
- 5.0> VentClad battens
- 7.4> DPC
- 8.0> Timber framing

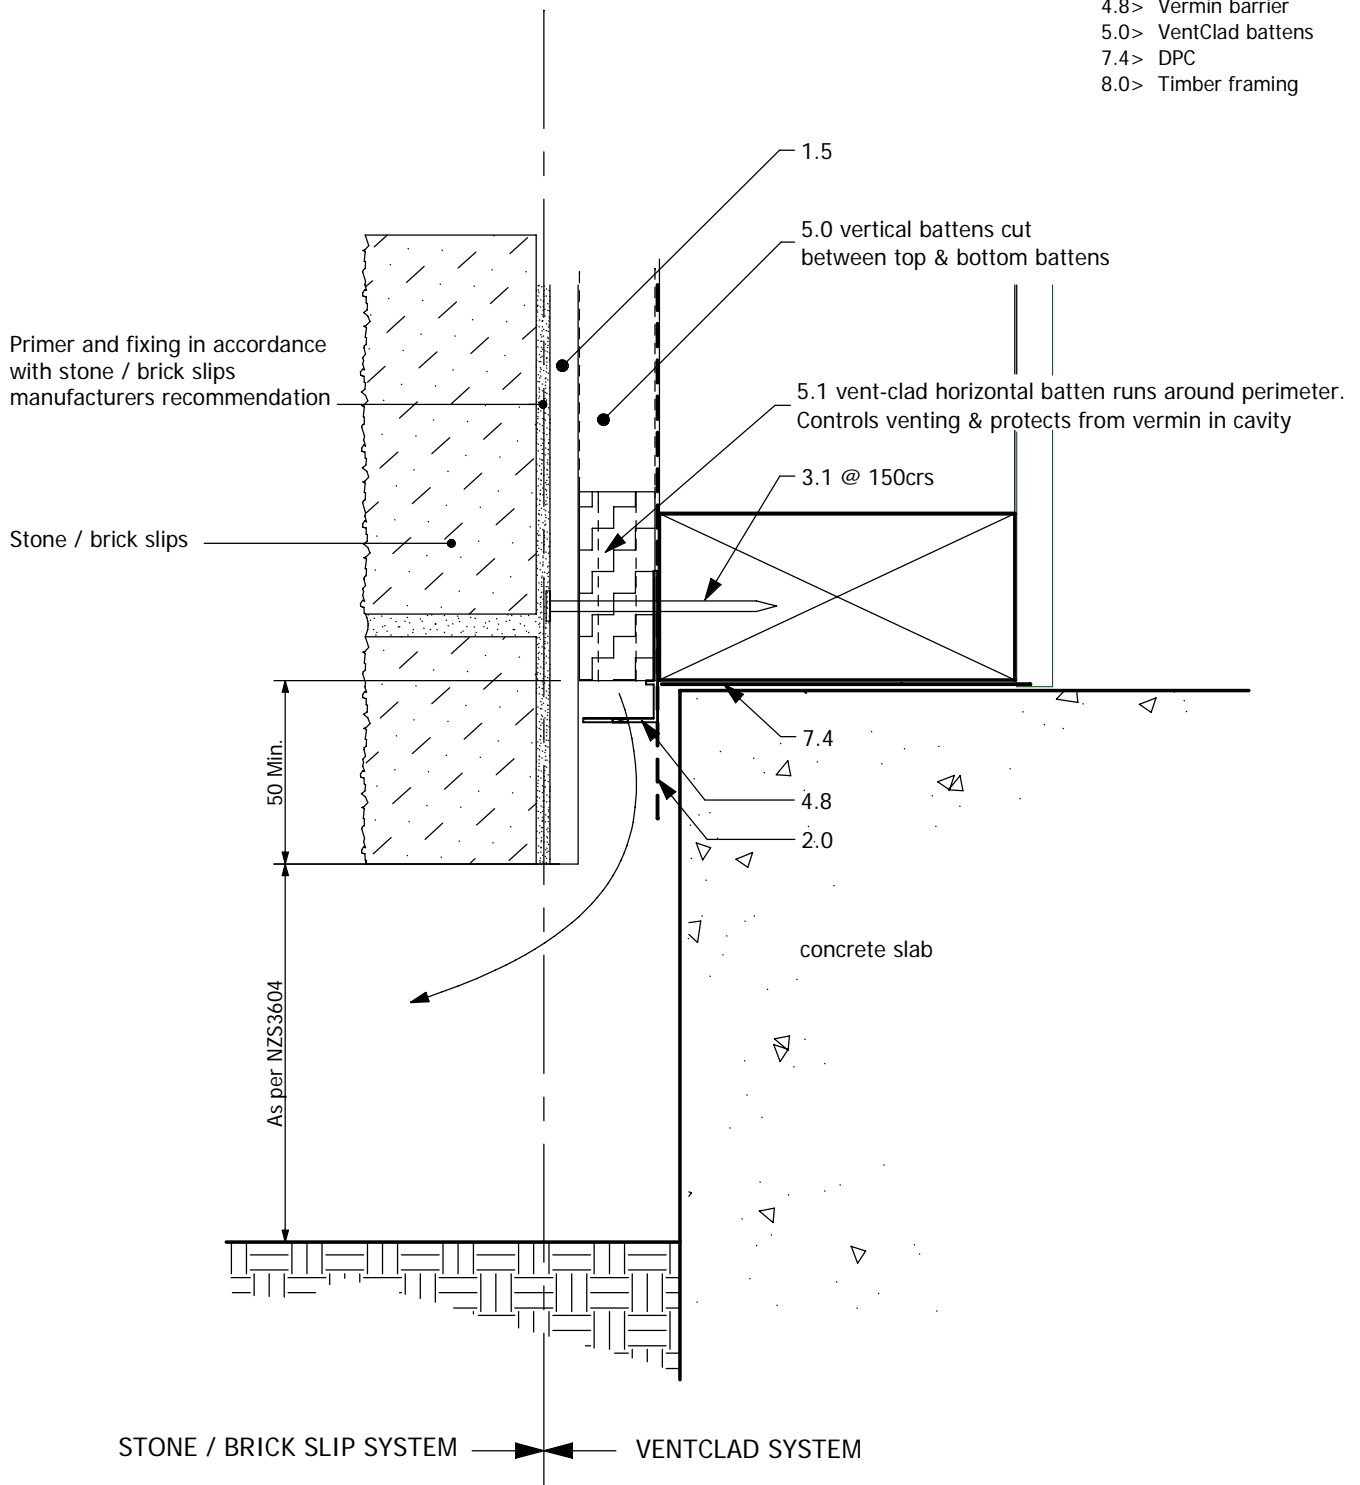

Vertical section through sill at slab

**VentClad**

Ventilated Cladding System - Stone / Brick Slips - 50Kg Load

Scale:

1:2

Date:

1/06/05

DWG. No.

VC.6.4.12



freephone 0800 2255 727

North Island: 31 Arrenway Drive, Albany. PO Box 302202 NH1330  
tel: 09 477 0960, fax: 09 477 0961

South Island: 42C Maces Rd, PO Box 38021 Christchurch 9  
tel: 03 384 4023, fax 03 384 4026